



50


NORTH

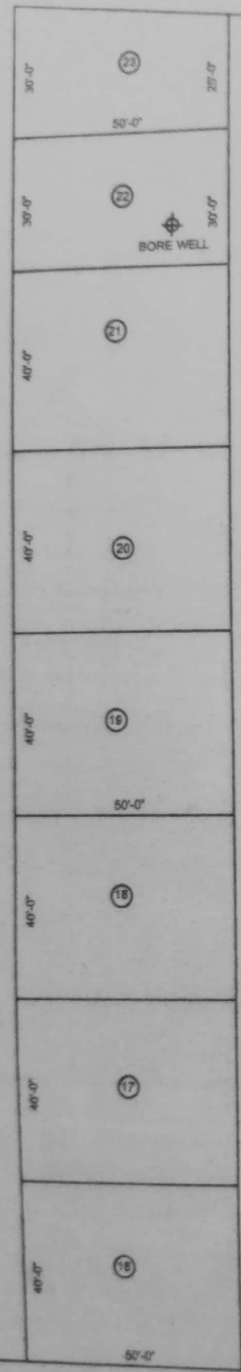


25'-0" WIDE ROAD

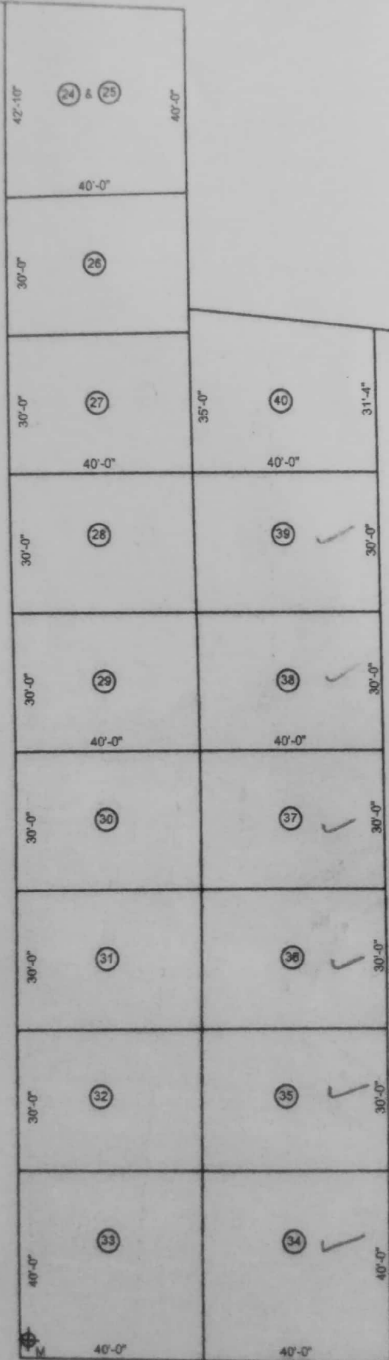


25'-0" WIDE ROAD

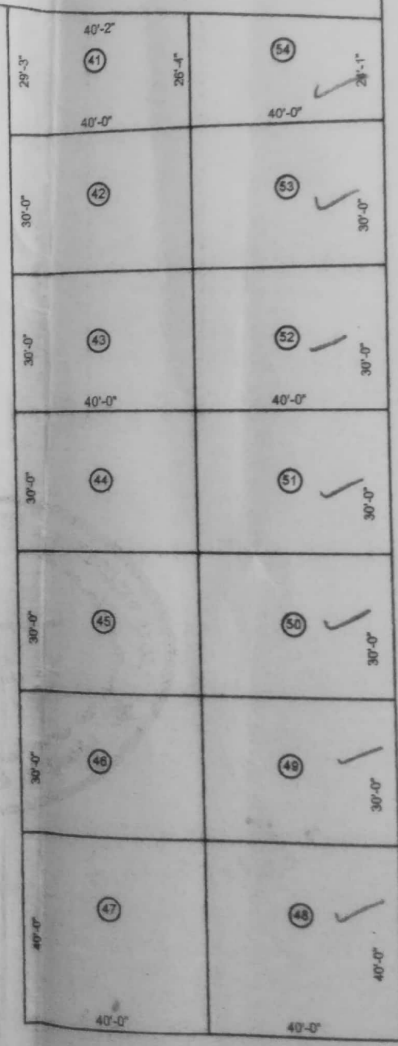

25'-0" WIDE ROAD

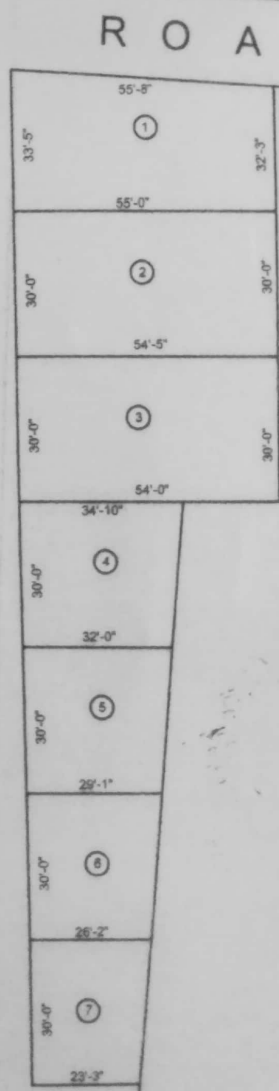

25'-0" WIDE ROAD

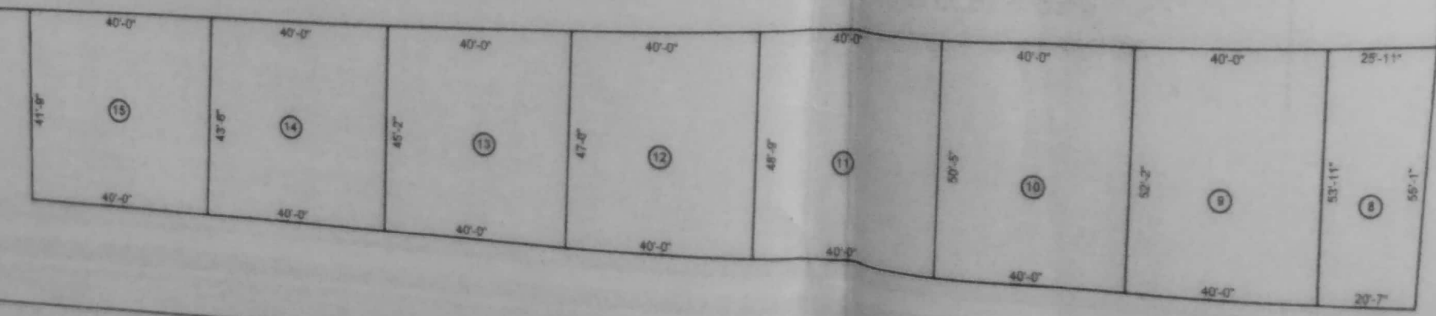

TOTAL
ROAD
SITE

